


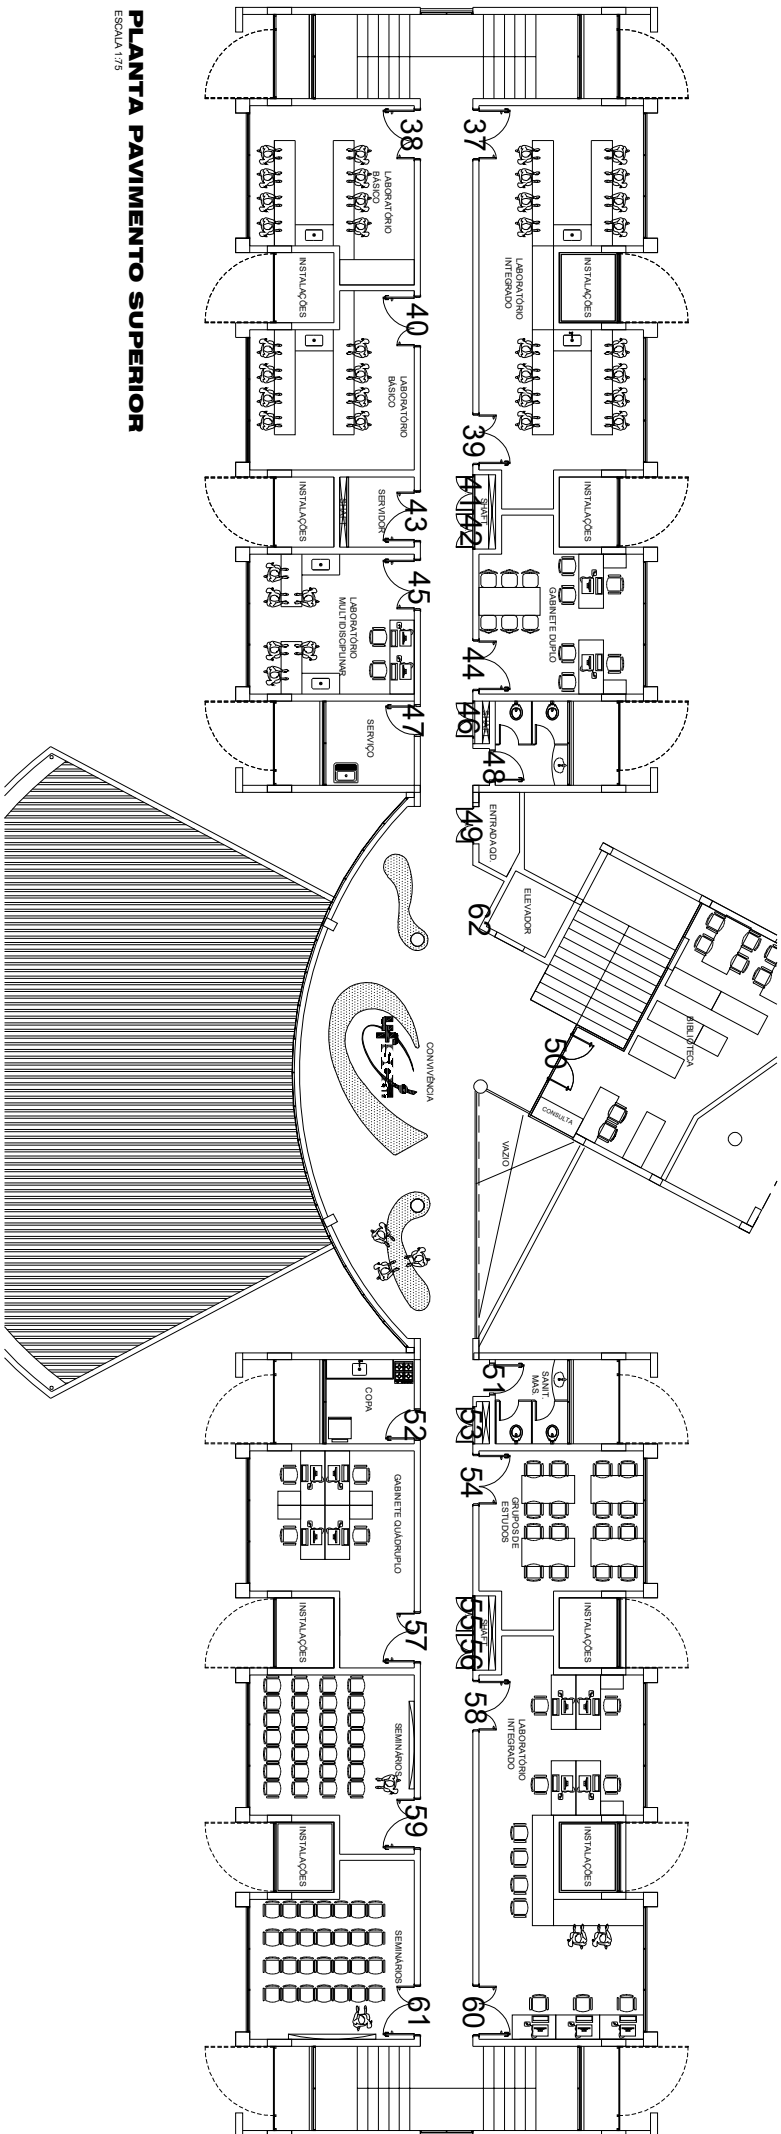

PLANTA PAVIMENTO SUPERIOR

ESCALA 1/75